


Part Site Plan - 25 Elmslie Rd
SCALE 1:250 @ A3

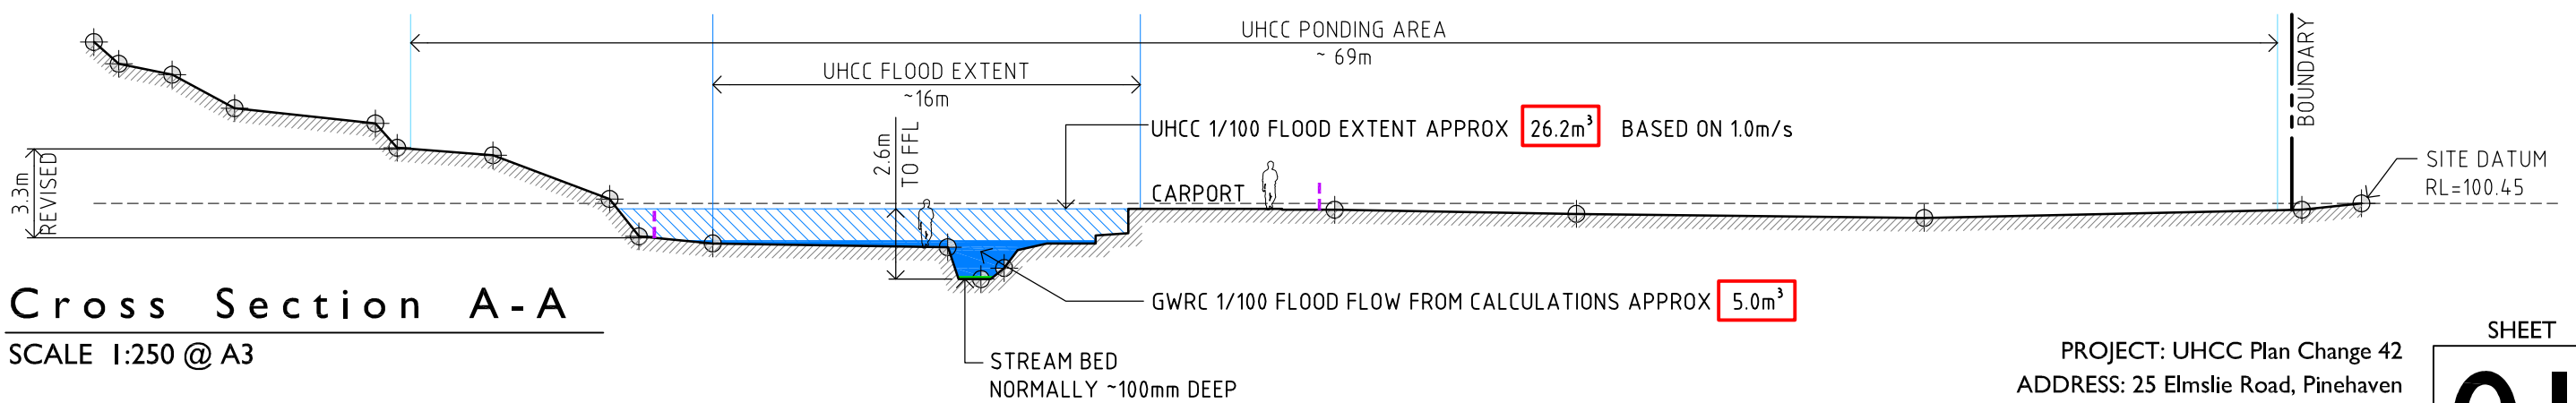

Cross Section A-A
SCALE 1:250 @ A3

NOTE: UHCC CONTOURS & STREAM CHANNEL MISALIGNED WITH ACTUAL TOPOGRAPHY

PROJECT: UHCC Plan Change 42
ADDRESS: 25 Elmslie Road, Pinehaven
CLIENT: D J Longstaffe
DRAWING: Part Site Plan showing surveyed spot levels
DATE: 170925_v02