

FOR INFORMATION ONLY

REV	DATE	DRAWN	REV'D	APP'D	REVISION	DRAWING NUMBER	REFERENCE DRAWING TITLE
E	19.09.19	JWS	JS	IG	FOR INFORMATION ONLY		
D	12.09.19	JWS	JS	IG	FOR INFORMATION ONLY		
C	30.08.19	JWS	JS	IG	FOR INFORMATION ONLY		
B	09.08.19	JWS	DF	PWC	FOR INFORMATION ONLY		
A	01.08.19	JWS	DF	PMC	FOR INFORMATION ONLY		




CLIENT		WELLINGTON WATER	
PROJECT		PINEHAVEN STREAM IMPROVEMENTS	
DRAWN	DRAWING CHECK	REVIEWED	APPROVED
JWS	DF	DF	PMC
DESIGNED	DESIGN REVIEW	DATE	DATE
JWS	DF	01.08.19	01.08.19

TITLE		DESIGNATION PLAN SHEET 1	
SCALE	DRAWING No	REV	
1:500 @ A3	I2089000-300-JS-DRG-1001	E	




**LEGEND**  
 DESIGNATION BOUNDARY  
 CADASTRAL BOUNDARY

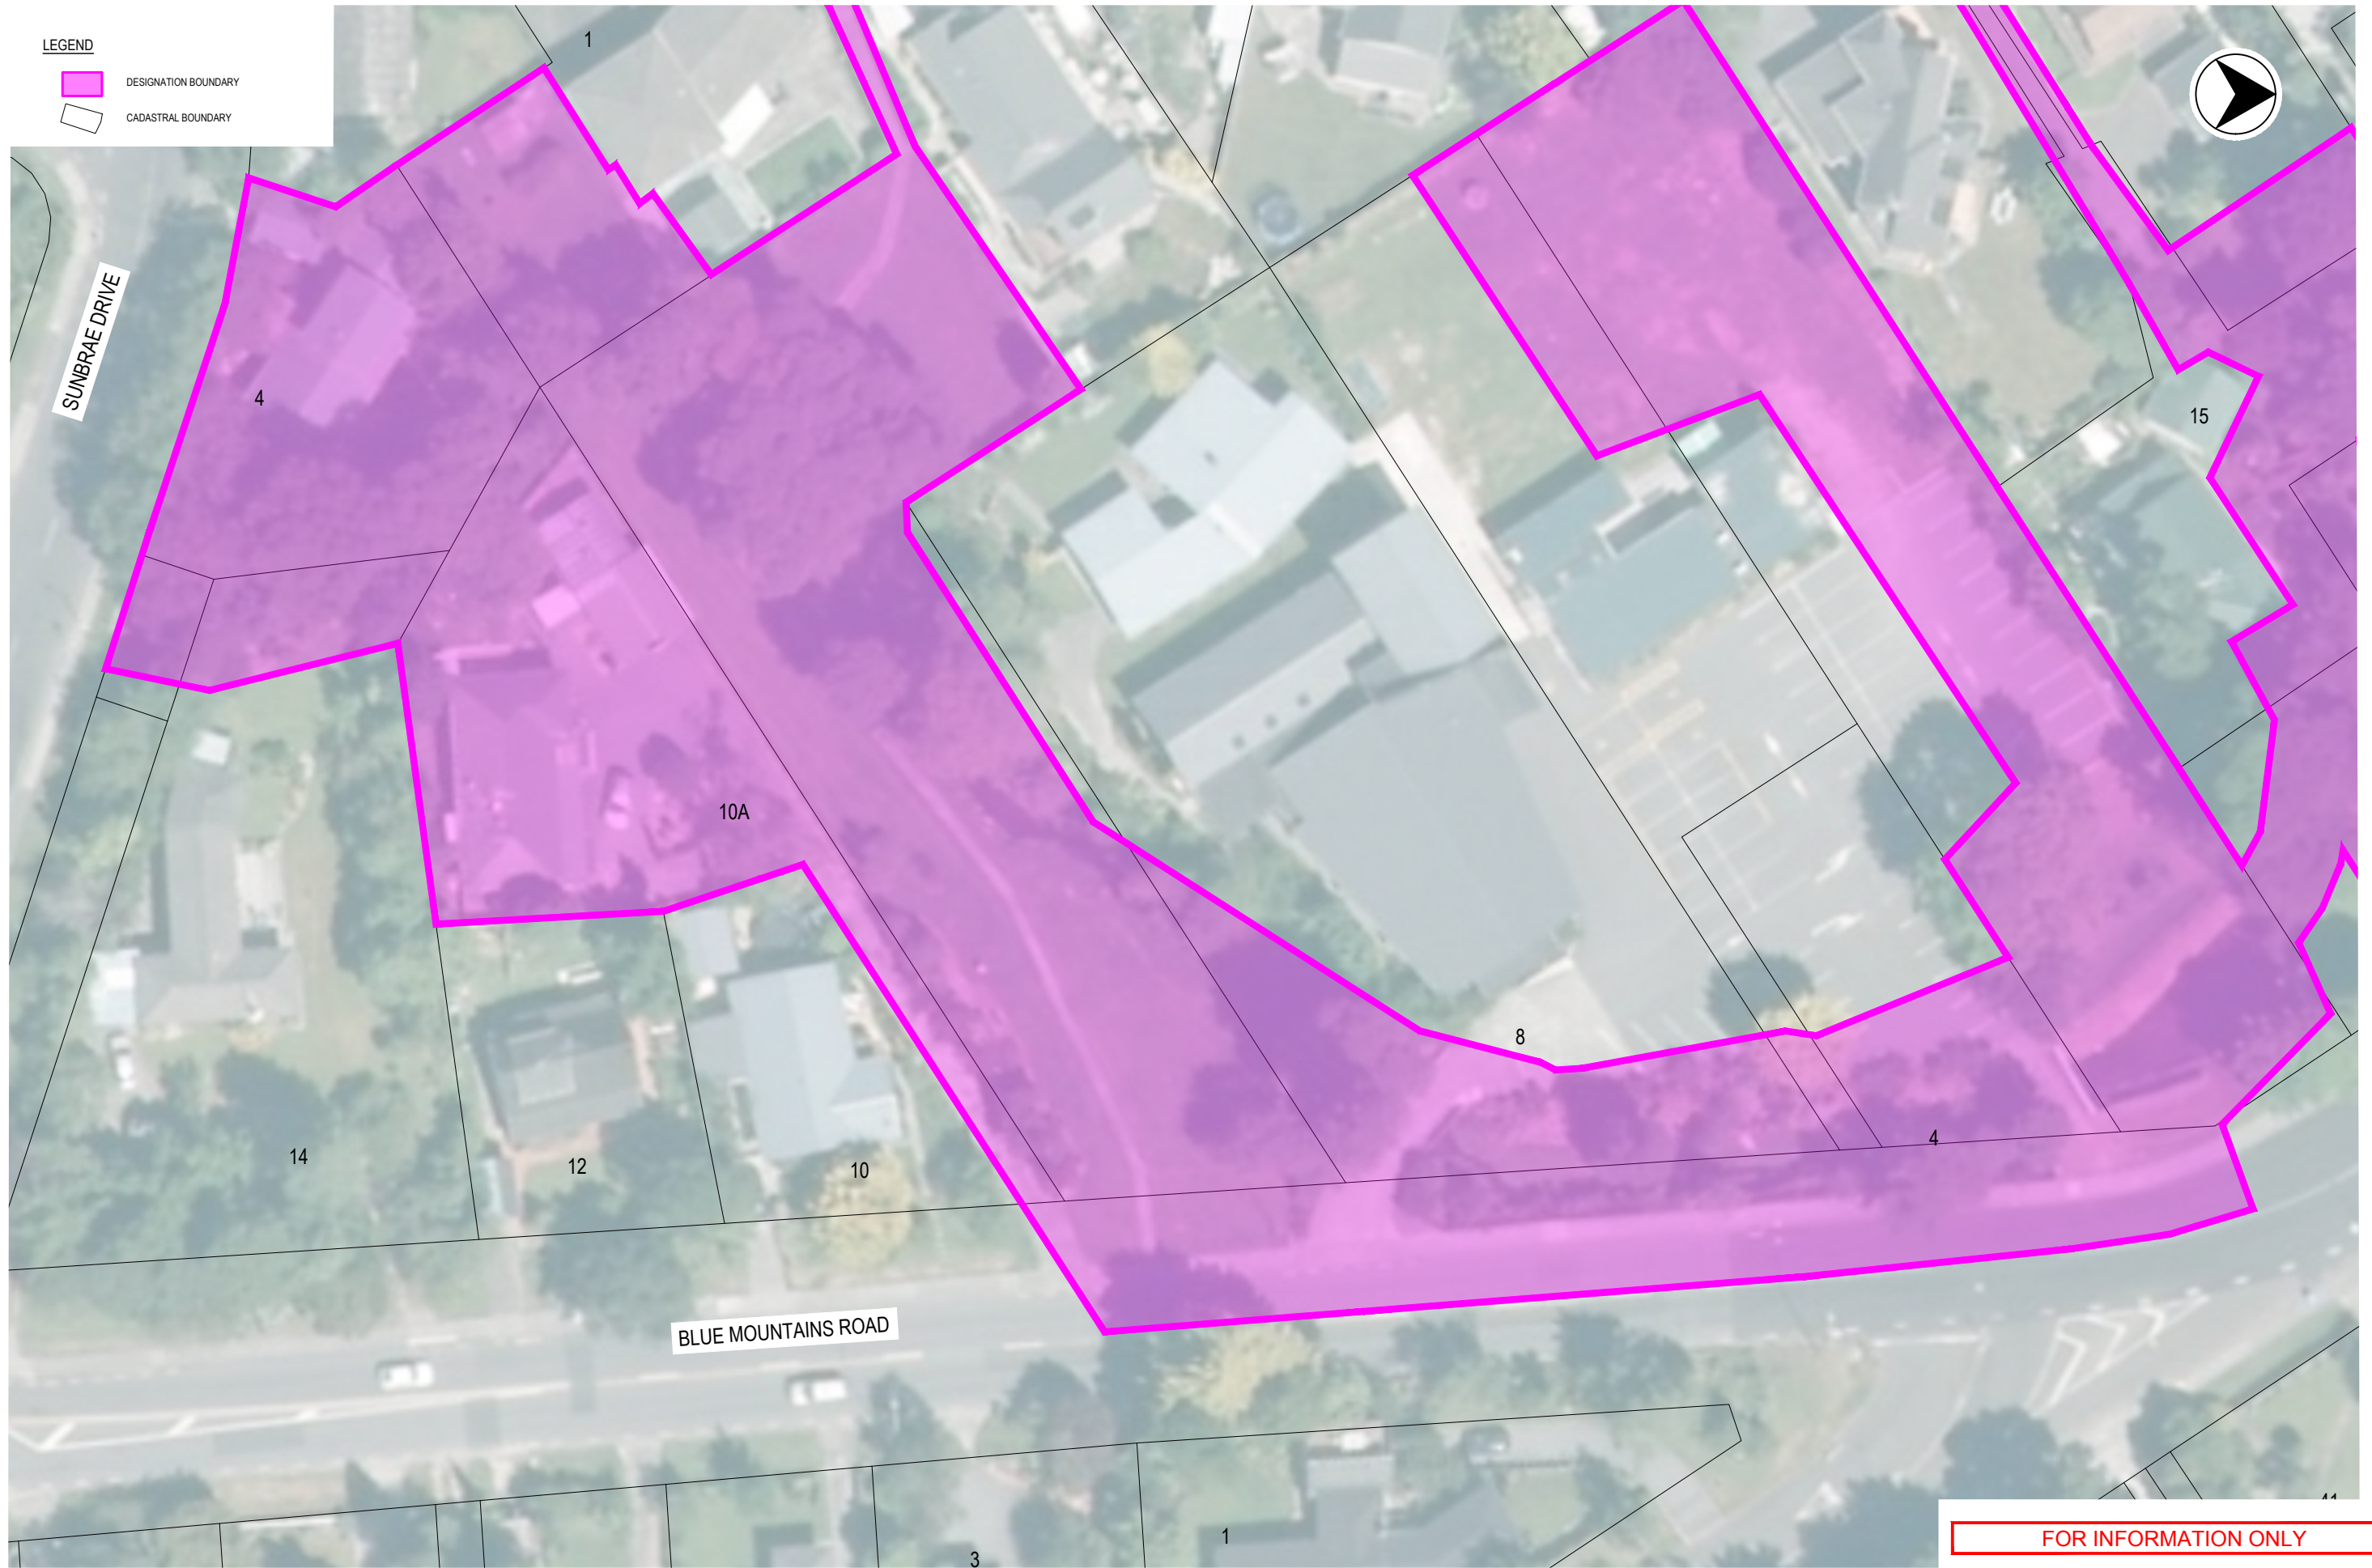

FOR INFORMATION ONLY

Jacobs New Zealand Limited (NZSL) 942007006895. No part of this document or the information contained herein may be reproduced or transmitted in any form or by any means electronic or mechanical, including photocopying, recording, or by any information storage and retrieval system, without permission in writing from Jacobs New Zealand Limited.

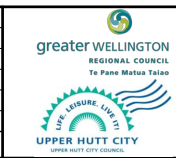

REV	DATE	DRAWN	REV'D	APP'D	REVISION	DRAWING NUMBER	REFERENCE DRAWING TITLE
E	19.09.19	JWS	JS	IG	FOR INFORMATION ONLY		
D	12.09.19	JWS	JS	IG	FOR INFORMATION ONLY		
C	30.08.19	JWS	JS	IG	FOR INFORMATION ONLY		
B	09.08.19	JWS	DF	PWC	FOR INFORMATION ONLY		
A	01.08.19	JWS	DF	PMC	FOR INFORMATION ONLY		




CLIENT		WELLINGTON WATER	
PROJECT		PINEHAVEN STREAM IMPROVEMENTS	
DRAWN	DRAWING CHECK	REVIEWED	APPROVED
JWS	DF	DF	PMC
DESIGNED	DESIGN REVIEW	DATE	DATE
JWS	DF	01.08.19	01.08.19

TITLE		DESIGNATION PLAN SHEET 2	
SCALE	DRAWING No	REV	
1:500 @ A3	I2089000-300-JS-DRG-1002	E	



**LEGEND**  
 DESIGNATION BOUNDARY  
 CADASTRAL BOUNDARY

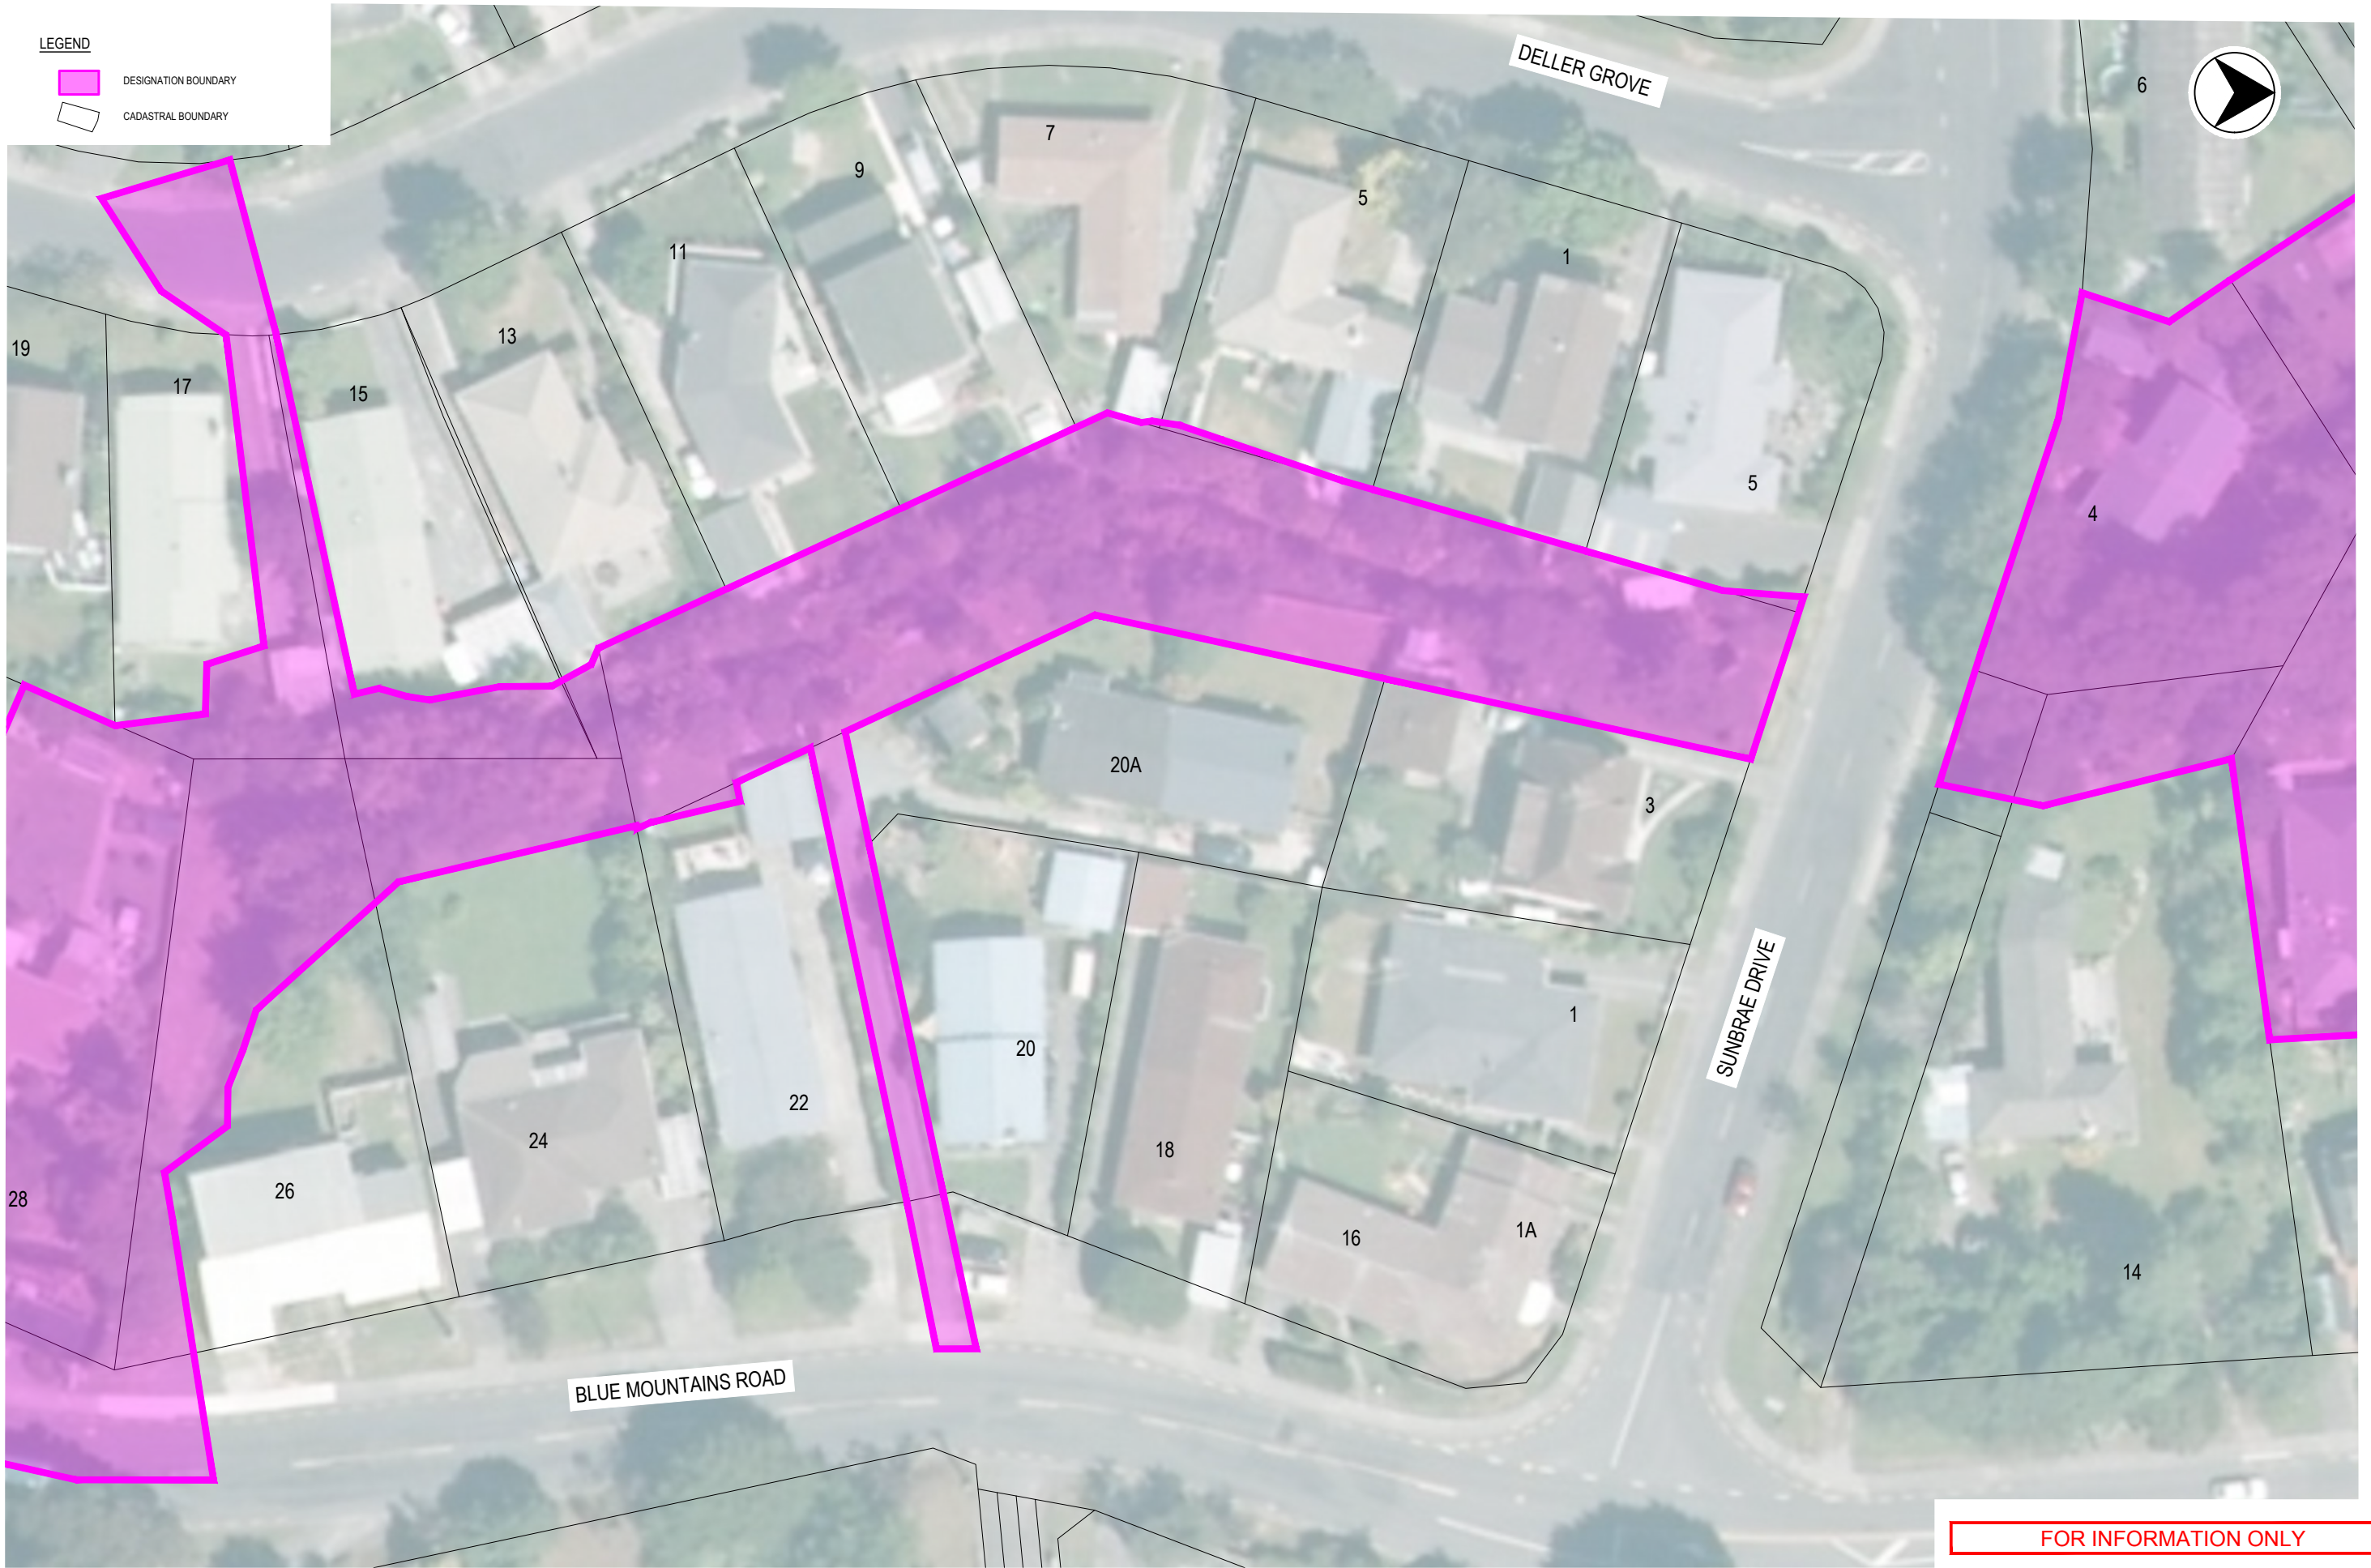

FOR INFORMATION ONLY

REV	DATE	DRAWN	REV'D	APP'D	REVISION	DRAWING NUMBER	REFERENCE DRAWING TITLE
E	19.09.19	JWS	JS	IG	FOR INFORMATION ONLY		
D	12.09.19	JWS	JS	IG	FOR INFORMATION ONLY		
C	30.08.19	JWS	JS	IG	FOR INFORMATION ONLY		
B	09.08.19	JWS	DF	PWC	FOR INFORMATION ONLY		
A	01.08.19	JWS	DF	PMC	FOR INFORMATION ONLY		



CLIENT WELLINGTON WATER		APPROVED PMC	
PROJECT PINEHAVEN STREAM IMPROVEMENTS		REVIEWED DF	DATE 01.08.19
DRAWN JWS	DRAWING CHECK DF	APPROVED DATE 01.08.19	
DESIGNED JWS	DESIGN REVIEW DF		

TITLE DESIGNATION PLAN SHEET 3		SCALE 1:500 @ A3	DRAWING No IZ089000-300-JS-DRG-1003	REV E
--------------------------------	--	------------------	-------------------------------------	-------



**LEGEND**  
 DESIGNATION BOUNDARY  
 CADASTRAL BOUNDARY



FILL MAY BE REQUIRED TO ACCOMMODATE RE-ALIGNMENT OF STREAM

**FOR INFORMATION ONLY**

REV	DATE	DRAWN	REV'D	APP'D	REVISION	DRAWING NUMBER	REFERENCE DRAWING TITLE
E	19.09.19	JWS	JS	IG	FOR INFORMATION ONLY		
D	12.09.19	JWS	JS	IG	FOR INFORMATION ONLY		
C	30.08.19	JWS	JS	IG	FOR INFORMATION ONLY		
B	09.08.19	JWS	DF	PWC	FOR INFORMATION ONLY		
A	01.08.19	JWS	DF	PMC	FOR INFORMATION ONLY		




CLIENT WELLINGTON WATER		DESIGNED JWS	
PROJECT PINEHAVEN STREAM IMPROVEMENTS		DRAWING CHECK DF	
DESIGNED JWS	DESIGN REVIEW DF	REVIEWED DF	APPROVED PMC
DATE 01.08.19	DATE 01.08.19	DATE 01.08.19	DATE 01.08.19

TITLE DESIGNATION PLAN SHEET 4		SCALE 1:500 @ A3	DRAWING No. I2089000-300-JS-DRG-1004	REV E
--------------------------------------	--	---------------------	---	----------



**LEGEND**  
 DESIGNATION BOUNDARY  
 CADASTRAL BOUNDARY

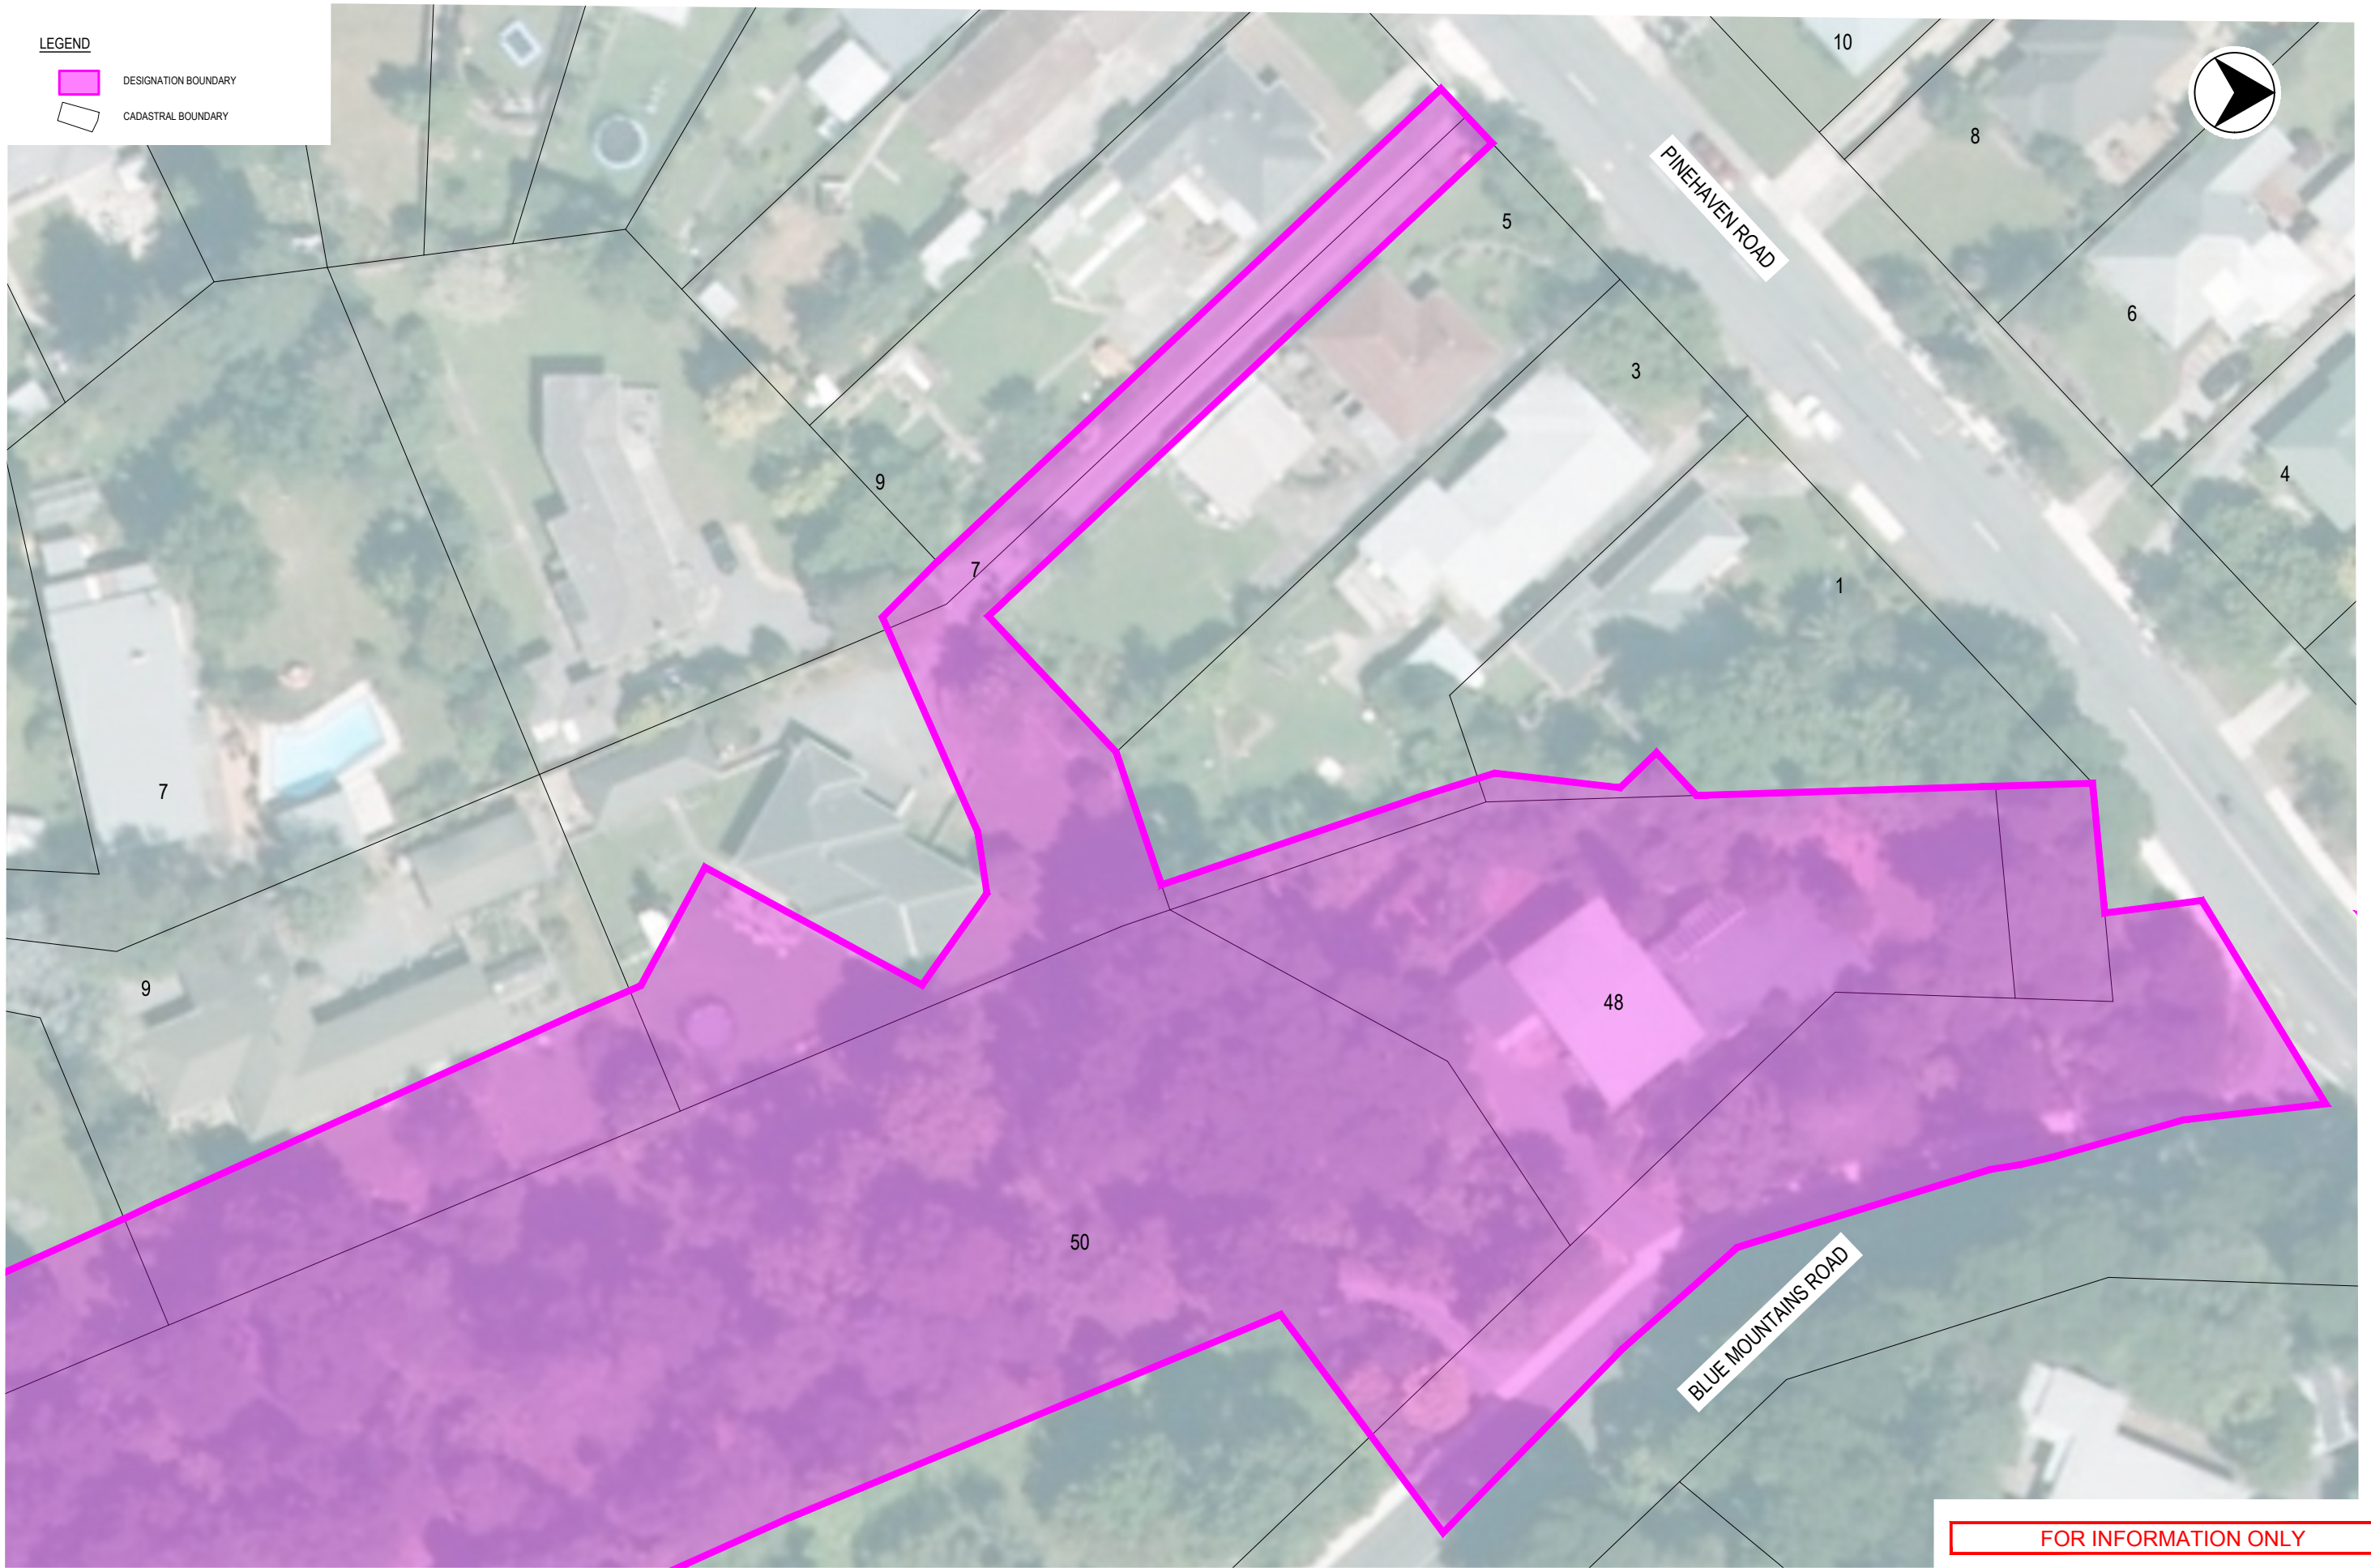

FOR INFORMATION ONLY

REV	DATE	DRAWN	REV'D	APP'D	REVISION	DRAWING NUMBER	REFERENCE DRAWING TITLE
F	19.09.19	JWS	JS	IG	FOR INFORMATION ONLY		
D	12.09.19	JWS	JS	IG	FOR INFORMATION ONLY		
C	30.08.19	JWS	JS	IG	FOR INFORMATION ONLY		
B	09.08.19	JWS	DF	PWC	FOR INFORMATION ONLY		
A	01.08.19	JWS	DF	PMC	FOR INFORMATION ONLY		



CLIENT		WELLINGTON WATER	
PROJECT		PINEHAVEN STREAM IMPROVEMENTS	
DRAWN	DRAWING CHECK	REVIEWED	APPROVED
JWS	DF	DF	PMC
DESIGNED	DESIGN REVIEW	DATE	DATE
JWS	DF	01.08.19	01.08.19


TITLE		DESIGNATION PLAN SHEET 5	
SCALE	DRAWING No	REV	
1:500 @ A3	I2089000-300-JS-DRG-1005	E	



**LEGEND**

- DESIGNATION BOUNDARY
- CADASTRAL BOUNDARY

PINEHAVEN RESERVE

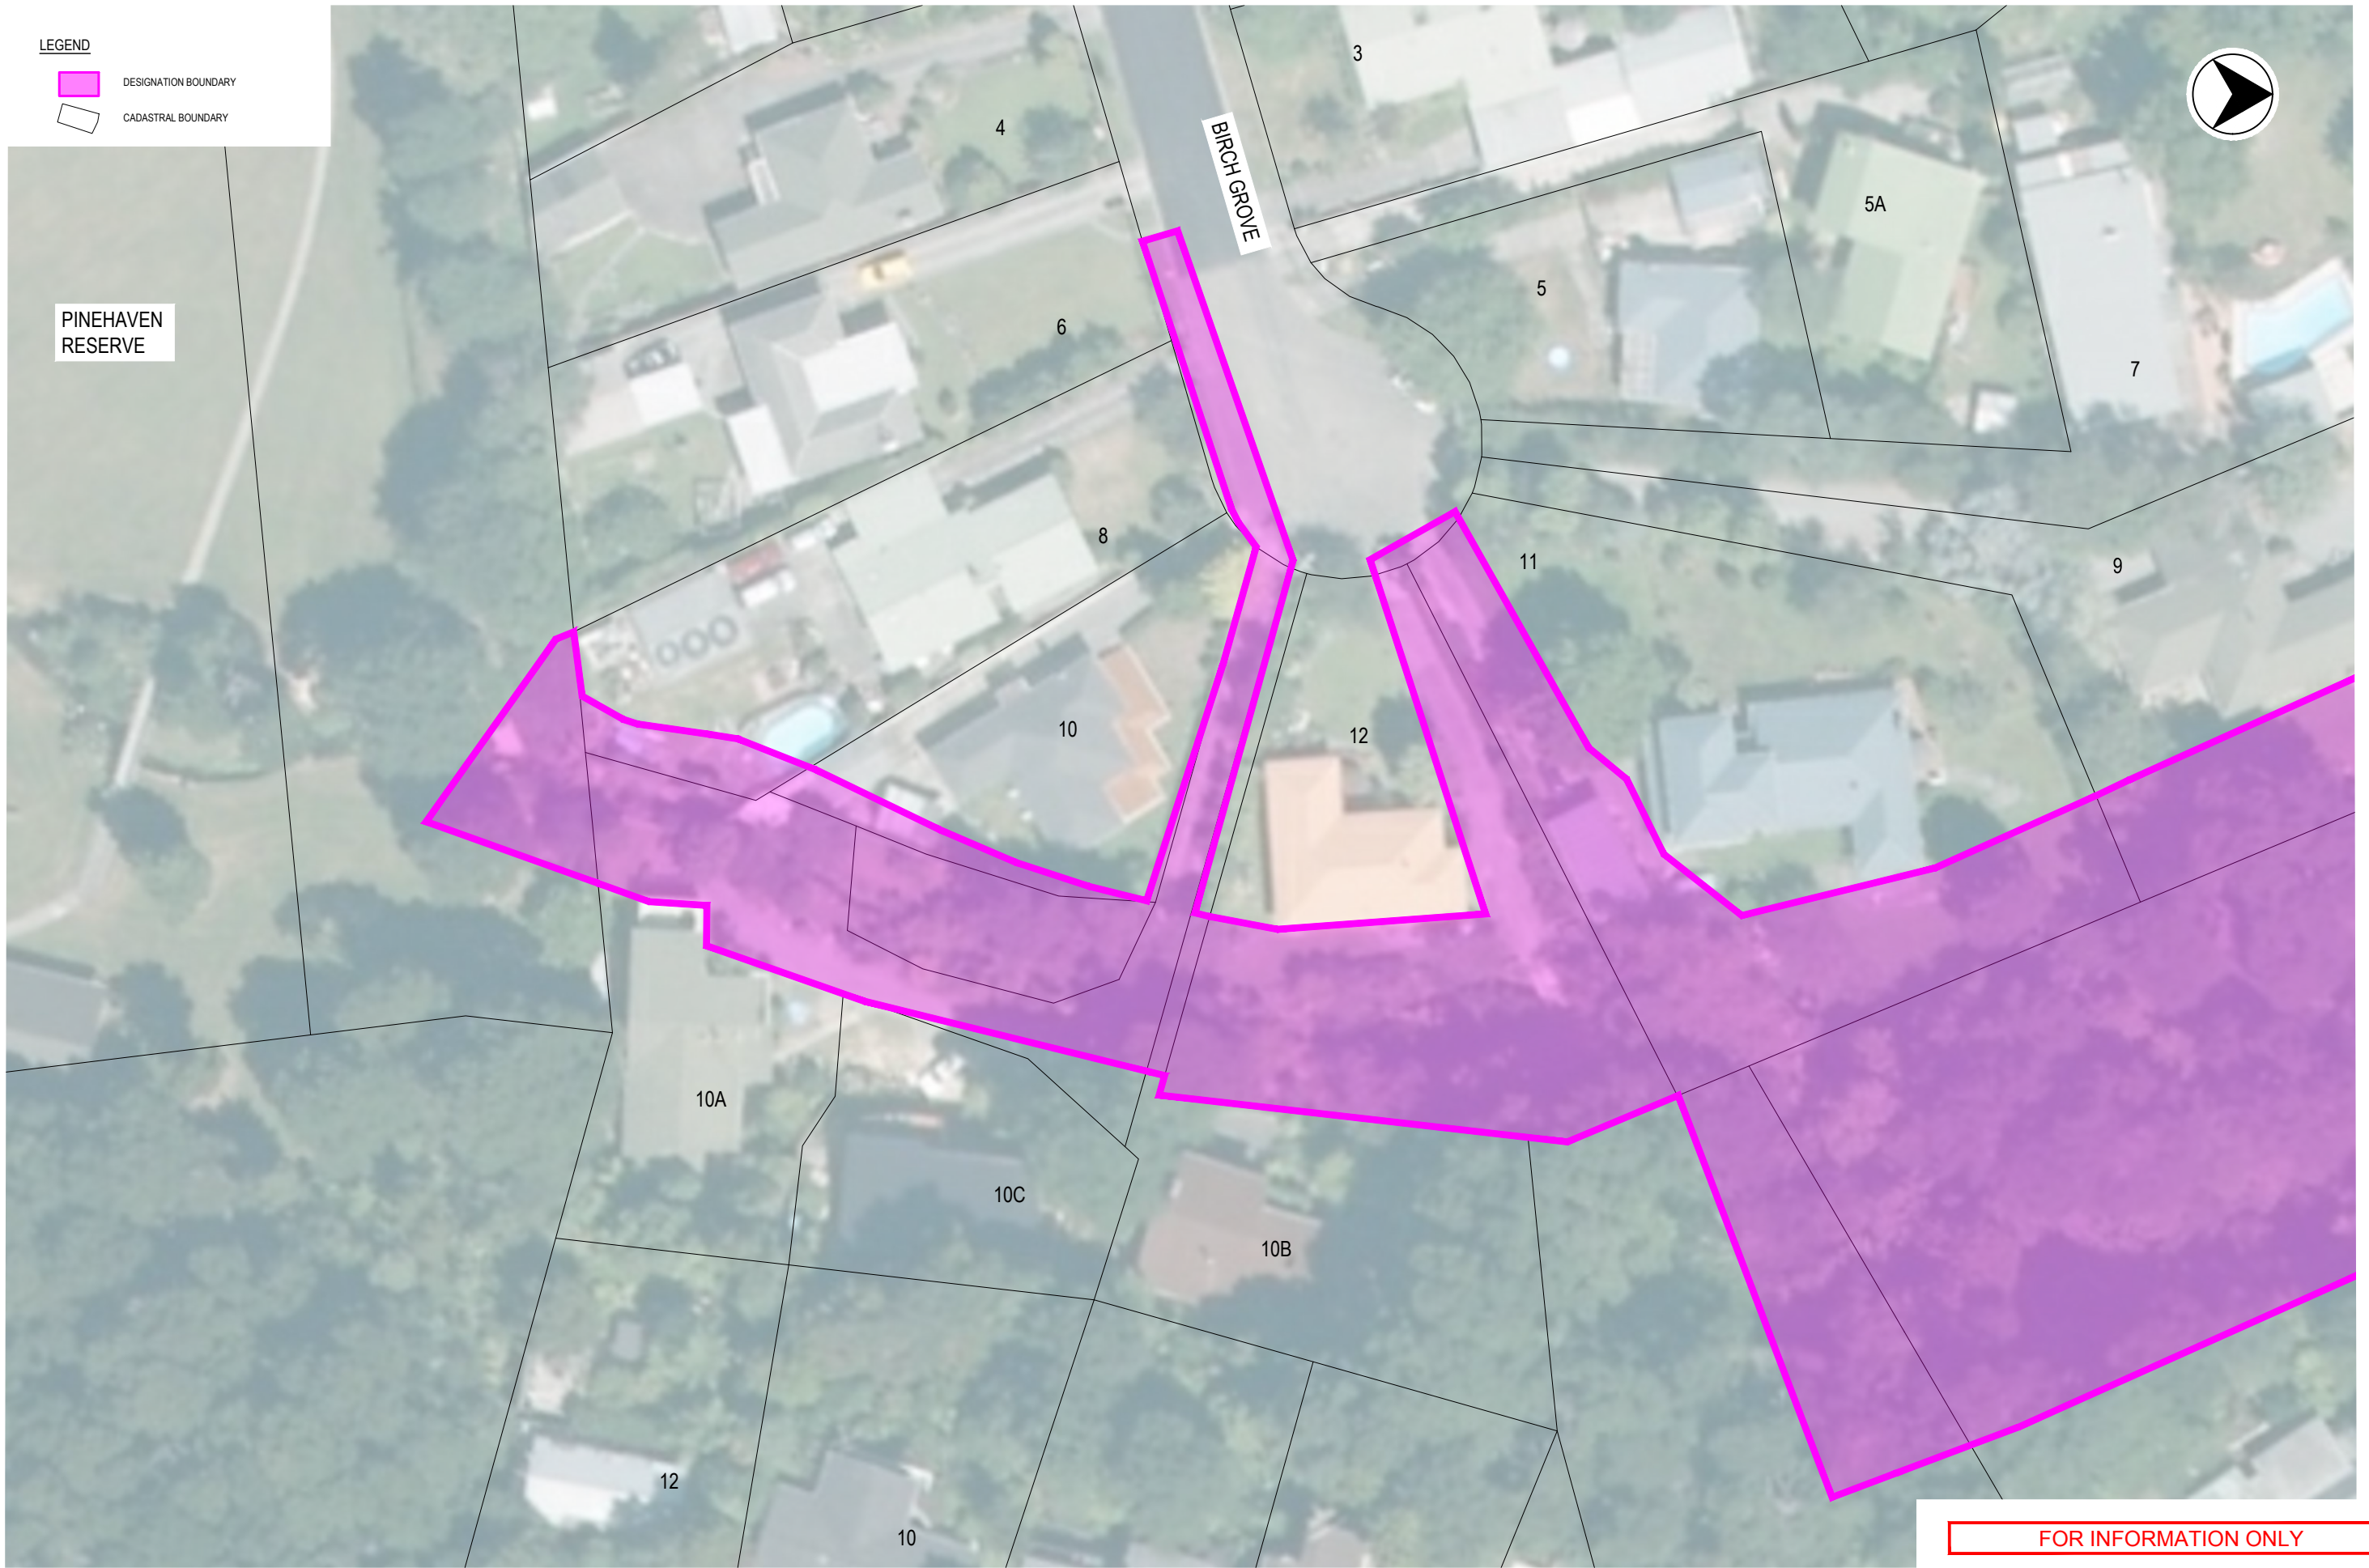

FOR INFORMATION ONLY

REV	DATE	DRAWN	REV'D	APP'D	REVISION	DRAWING NUMBER	REFERENCE DRAWING TITLE
F	19.09.19	JWS	JS	IG	FOR INFORMATION ONLY		
D	12.09.19	JWS	JS	IG	FOR INFORMATION ONLY		
C	30.08.19	JWS	JS	IG	FOR INFORMATION ONLY		
B	09.08.19	JWS	DF	PWC	FOR INFORMATION ONLY		
A	01.08.19	JWS	DF	PMC	FOR INFORMATION ONLY		



CLIENT WELLINGTON WATER			
PROJECT PINEHAVEN STREAM IMPROVEMENTS			
DRAWN JWS	DRAWING CHECK DF	REVIEWED DF	APPROVED PMC
DESIGNED JWS	DESIGN REVIEW DF	DATE 01.08.19	DATE 01.08.19

TITLE DESIGNATION PLAN SHEET 6		REV E
SCALE 1:500 @ A3	DRAWING No. IZ089000-300-JS-DRG-1006	